




GROUND FLOOR PLAN

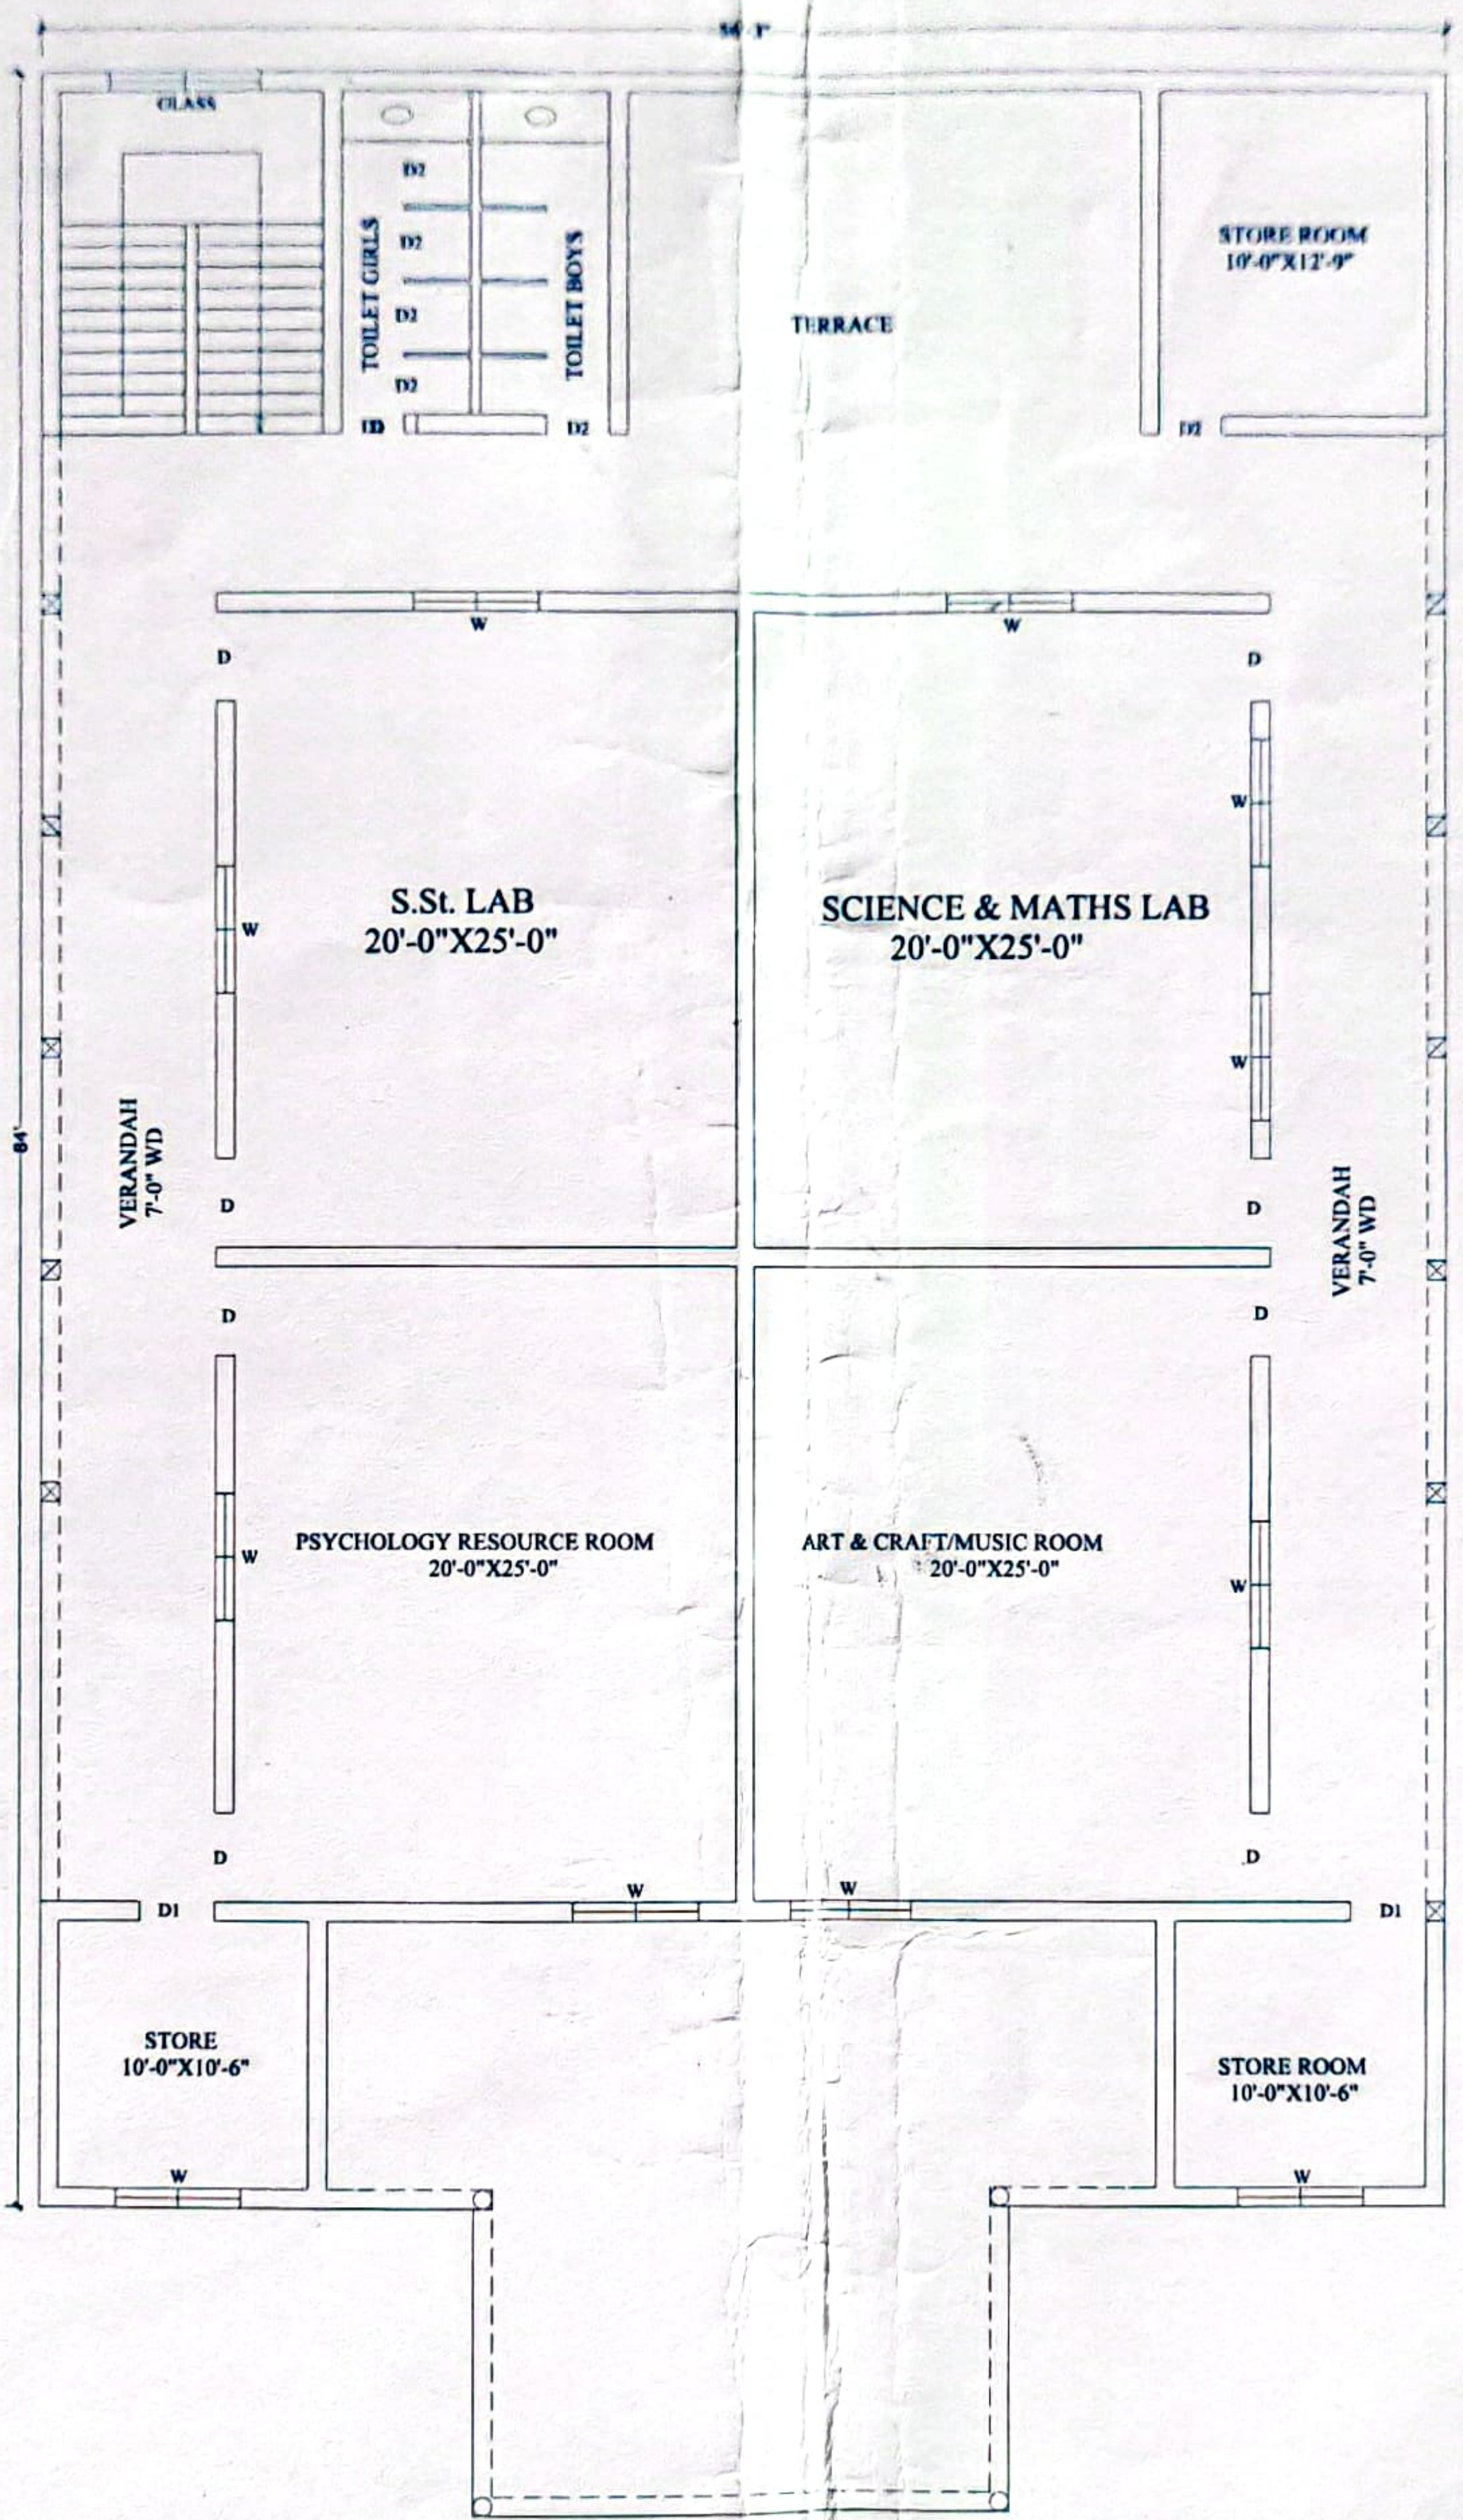

FIRST FLOOR PLAN

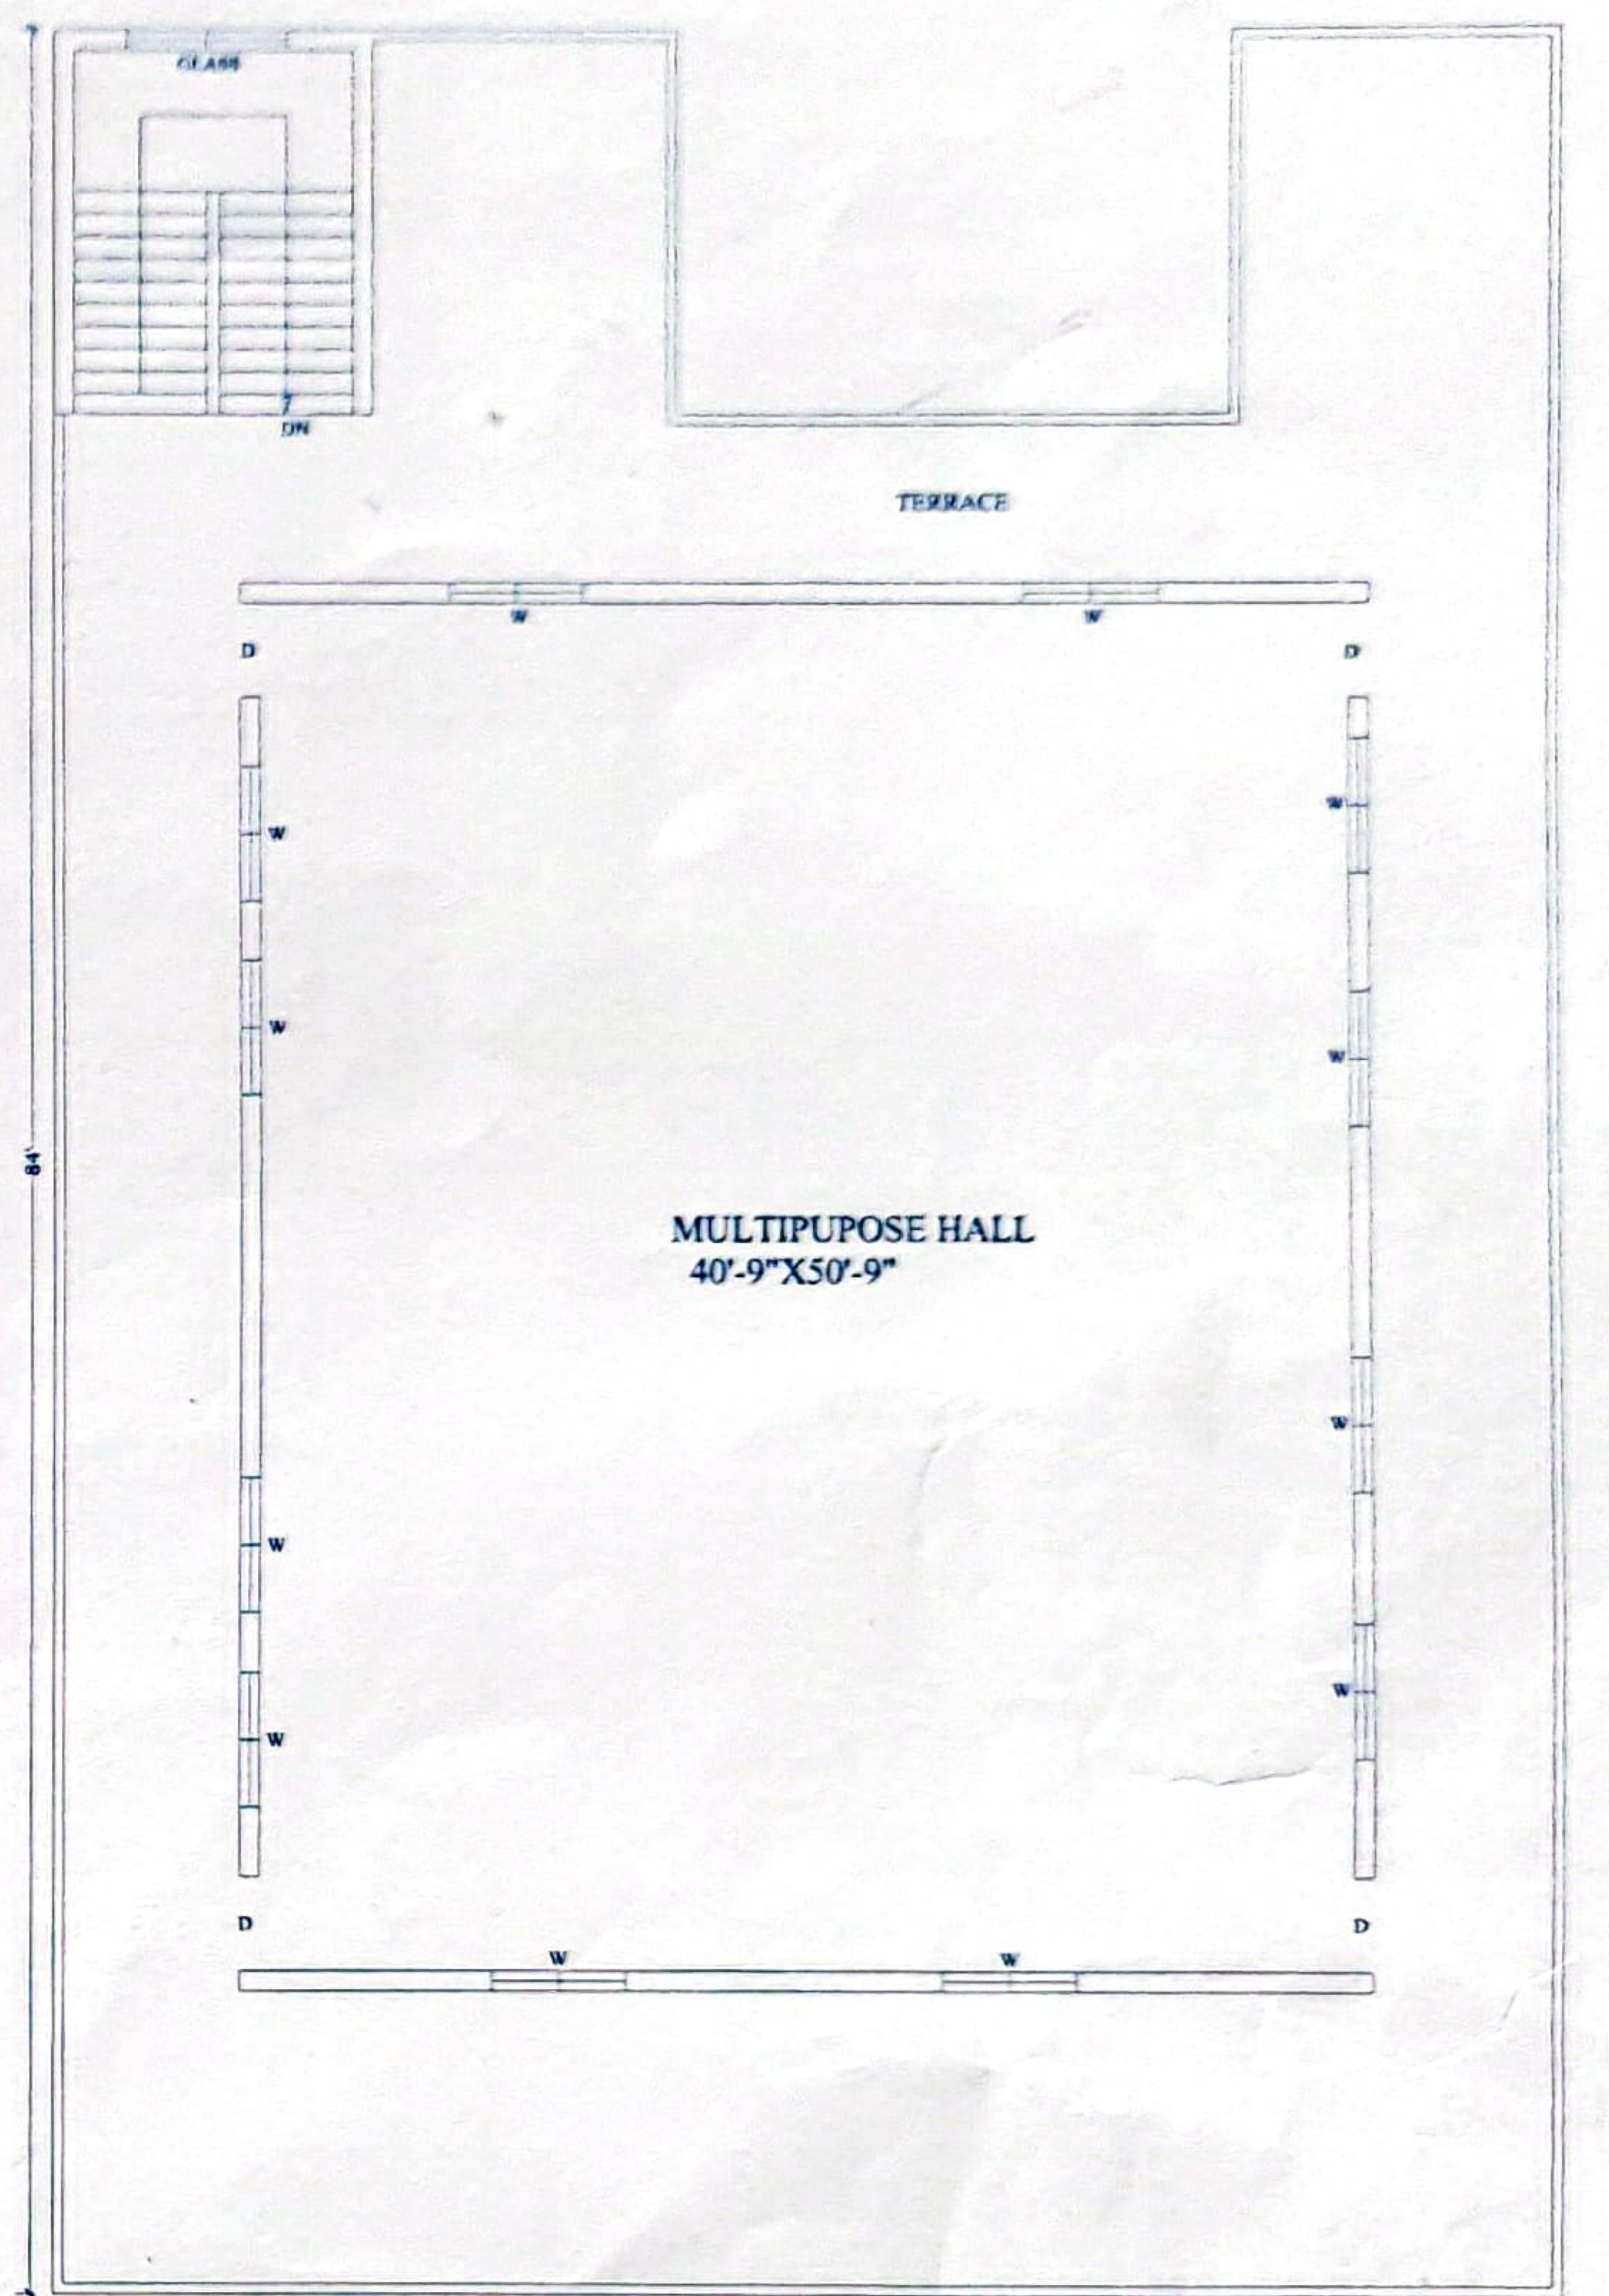

SECOND FLOOR PLAN

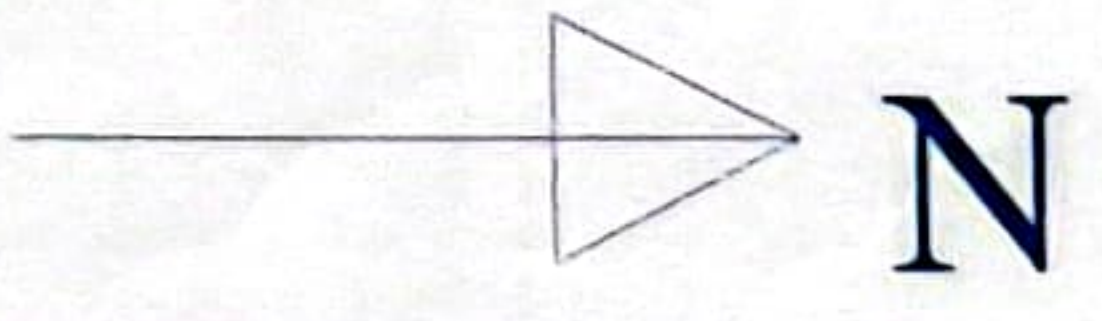


BUILDING OF DROAN B.ED COLLEGE  
 AT.-VILL & POST-KHANPUR PURAB  
 ZAFARPUR DINESH PUR ROAD RUDRAPUR  
 DIST-U.S.NAGAR UTTARAKHAND  
 (RUN BY.-DROAN EDUCATIONAL SOCIETY),  
 KHET KHASRA NO.-322 K,321 MIN

AREA STATMENT	
GROUND FLOOR AREA	= 4984 SQ.FT
FIRST FLOOR AREA	= 4984 SQ.FT
SECOND FLOOR AREA	= 2207.562 SQ.FT
TOTAL COVD AREA	= 12175.562 SQ.FT


OWNER SIGN

*Rama*  
 Secretary  
 Droan Educational Society  
 Rudrapur (U.S.Nagar) UK

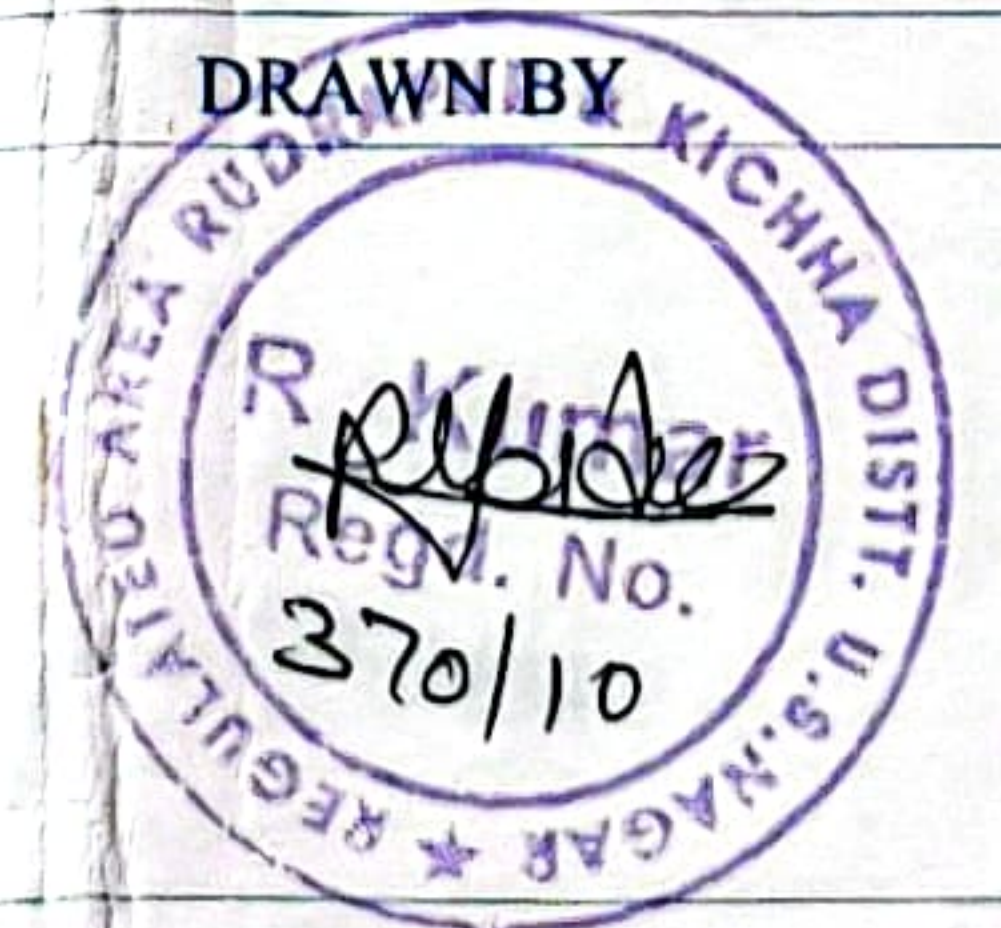


*Reena Ruy*  
 प्रधान  
 ग्राम पंचायत खानपुर पूर्व  
 वि० ख० गन्नाप (रुसि०)




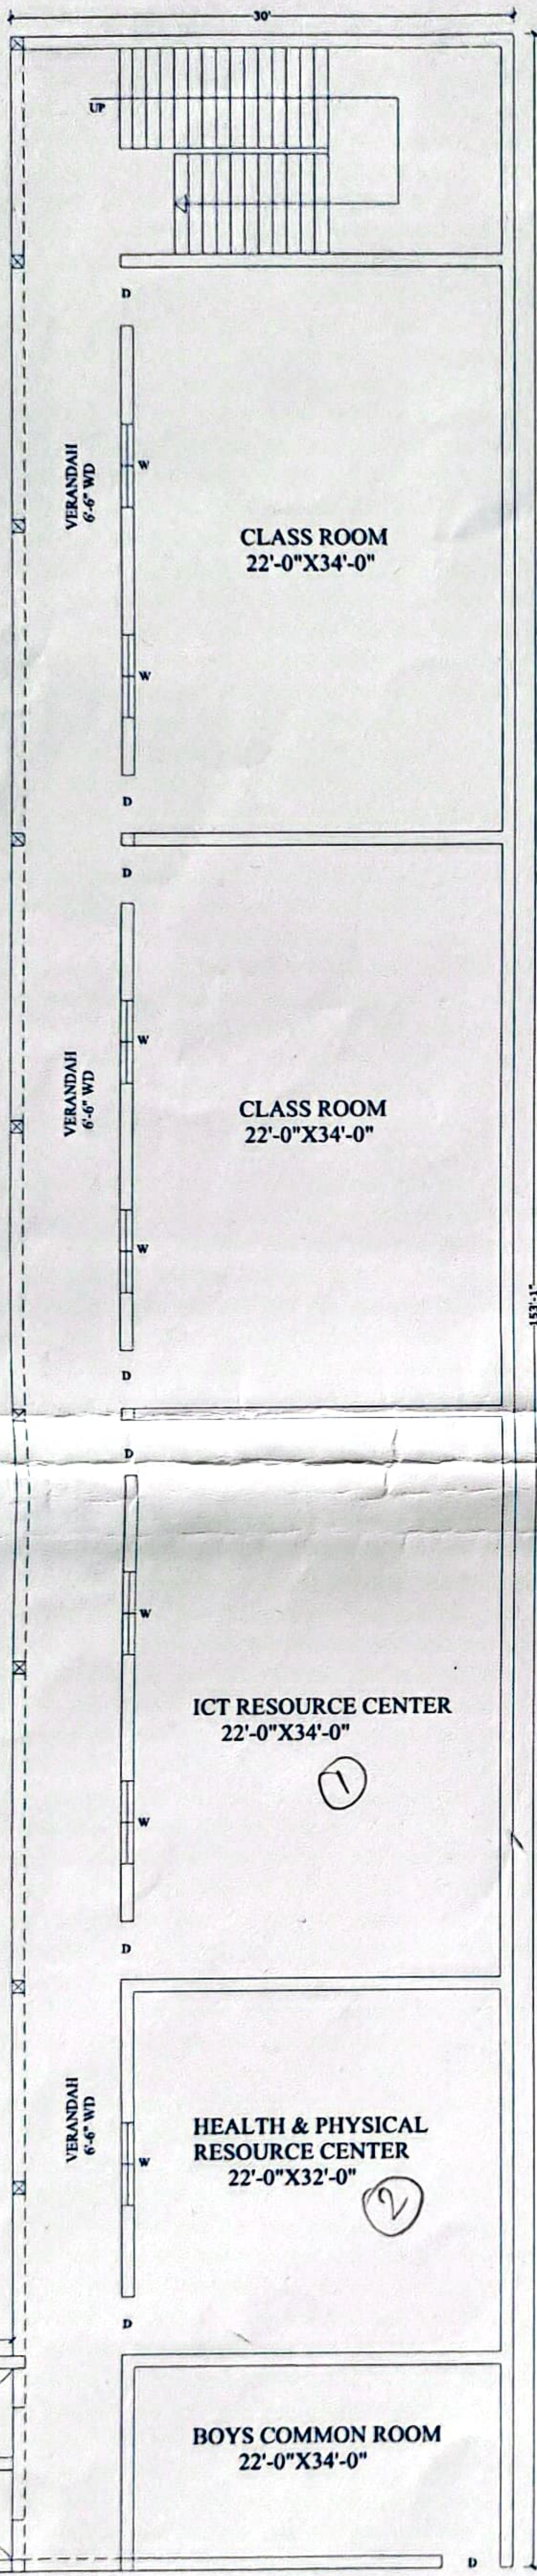


GROUND FLOOR PLAN

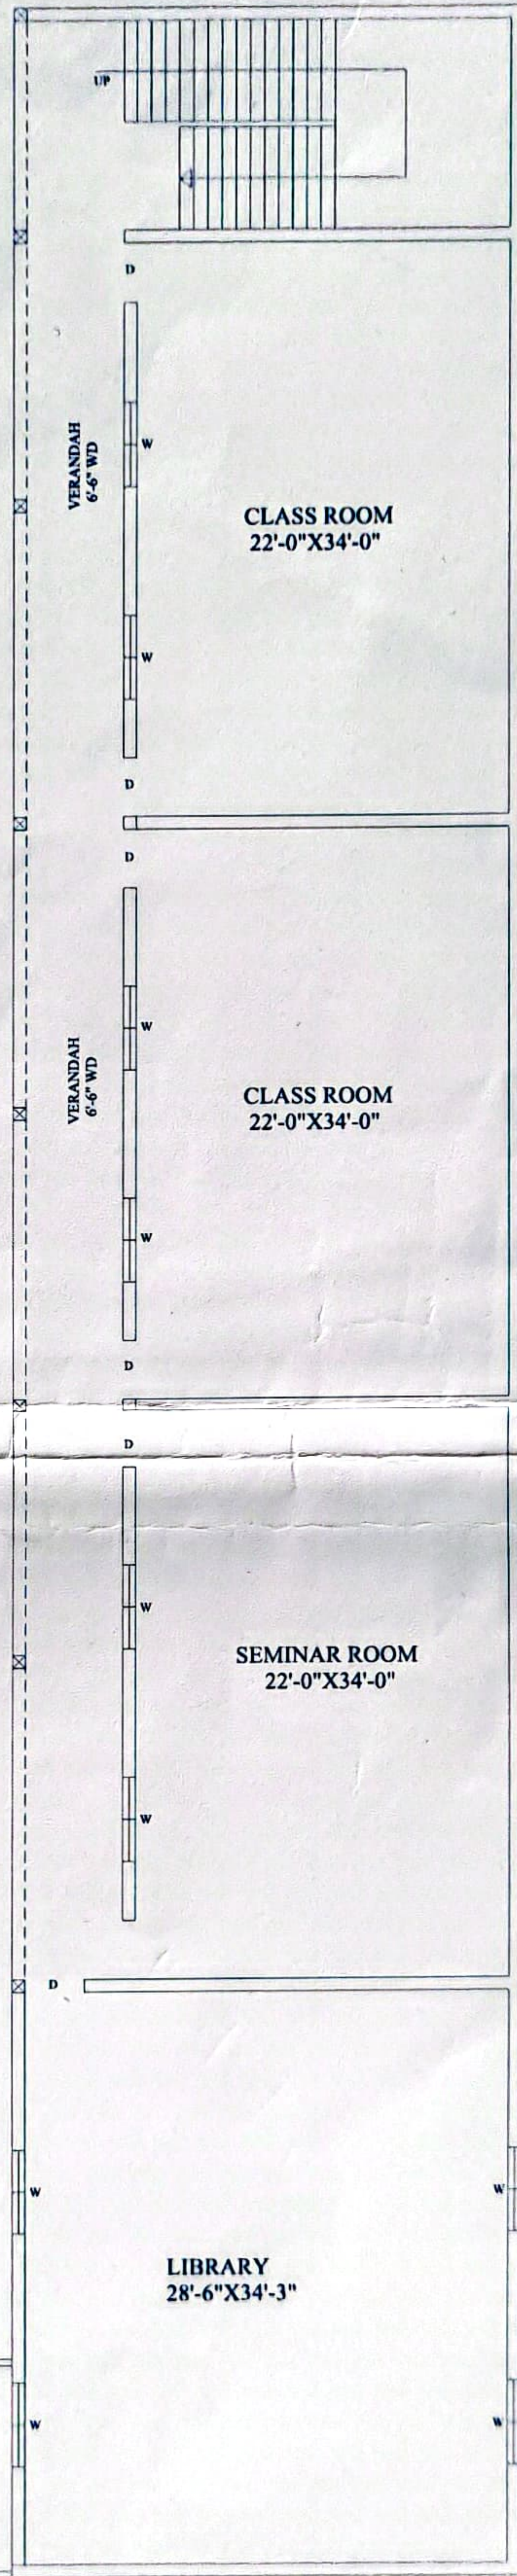


FIRST FLOOR PLAN

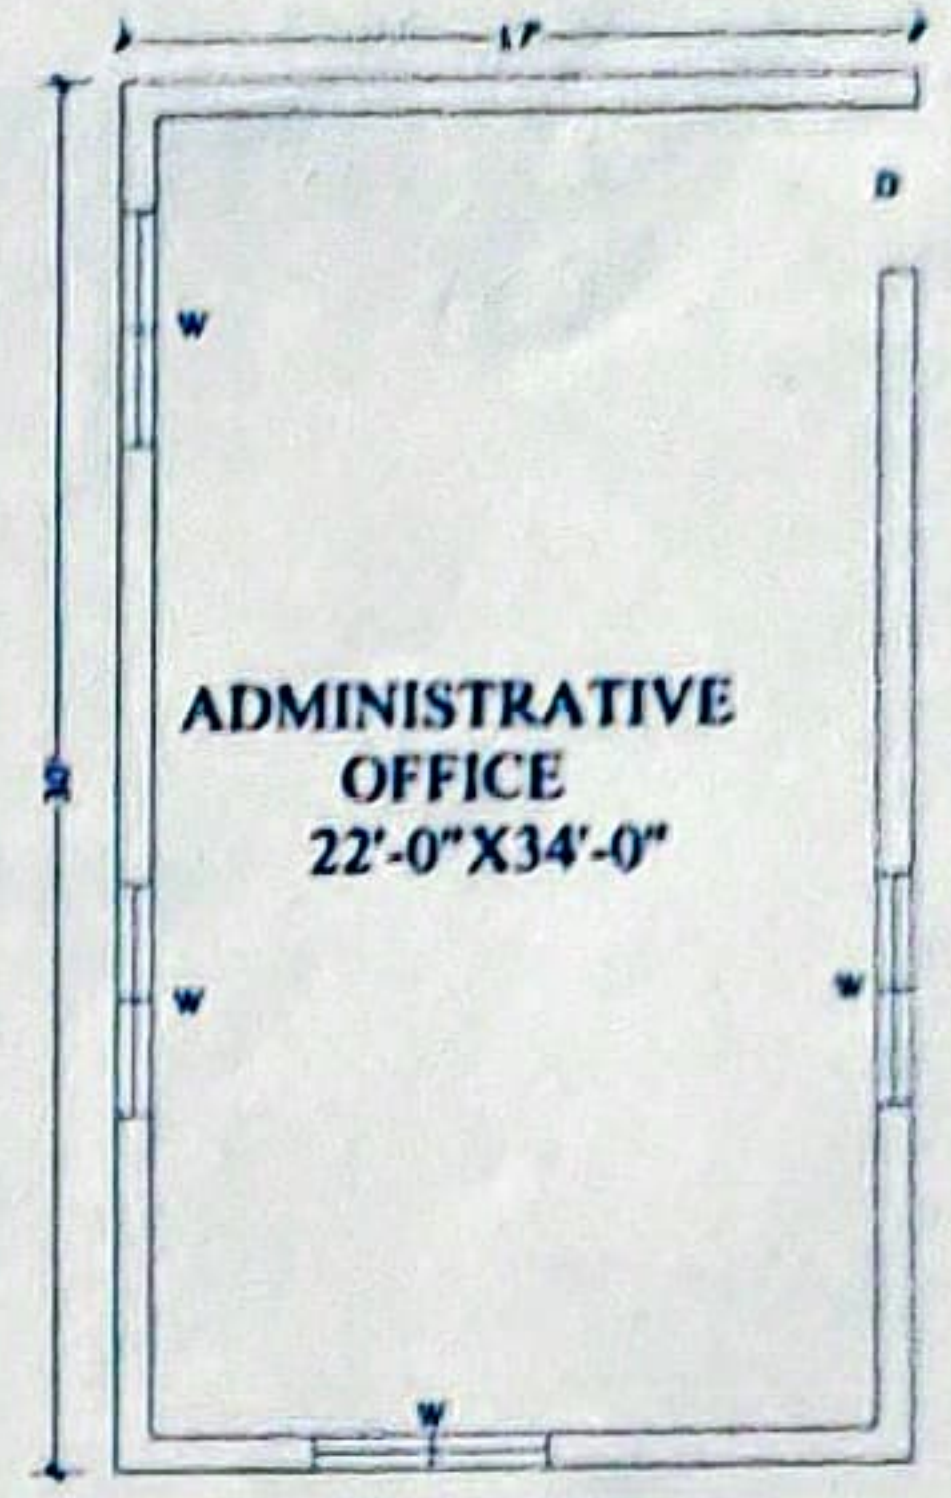

GROUND FLOOR PLAN

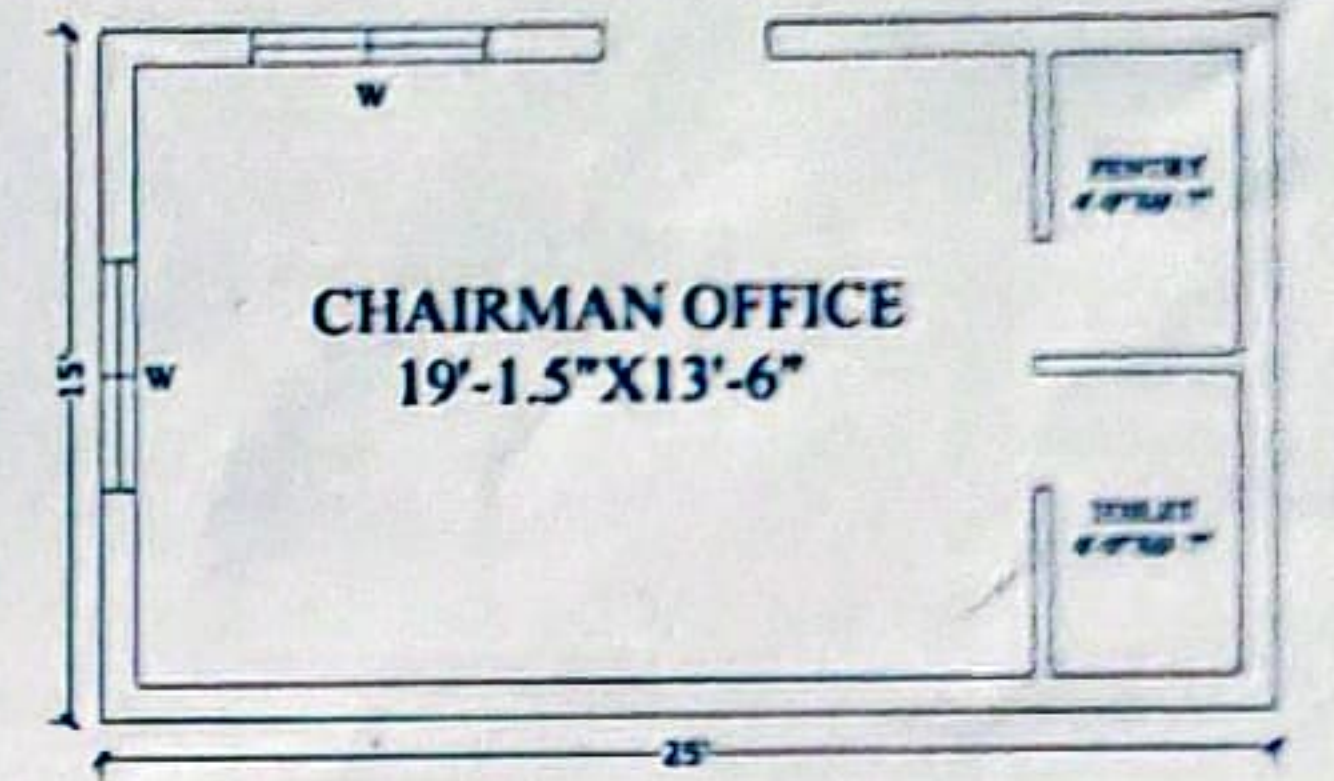

GROUND FLOOR PLAN

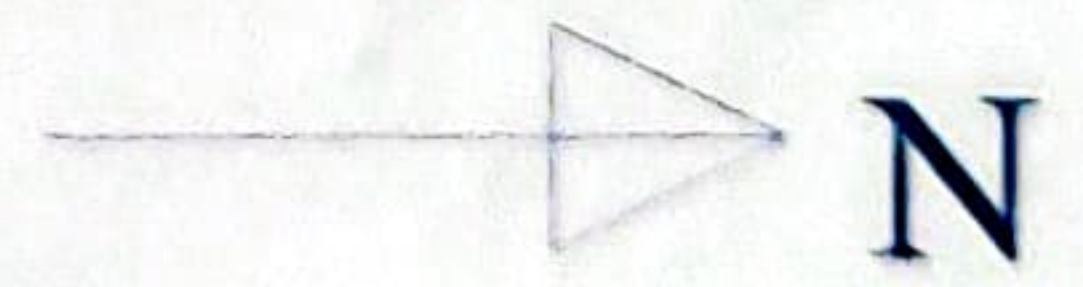

BUILDING OF DROAN B.ED COLLEGE  
 AT.-VILL & POST-KHANPUR PURAB  
 ZAFARPUR DINESH PUR ROAD RUDRAPUR  
 DIST-U.S.NAGAR UTTARAKHAND  
 (RUN BY.-DROAN EDUCATIONAL SOCIETY),  
 KHET KHASRA NO.-322 K,321 MIN

AREA STATMENT	
GROUND FLOOR AREA	= 4797.250 SQ.FT
FIRST FLOOR AREA	= 4592.50 SQ.FT
OFFICE AREA	= 510.00 SQ.FT
CHAIRMAN OFFICE AREA	= 375.00 SQ.FT
TOTAL COVD AREA	= 10274.75 SQ.FT

OWNER SIGN

*Ghama*  
 Secretary  
 Droan Educational Society  
 Rudrapur (U.S.Nagar) UK

DRAWN BY



*Reema Ruy*  
 प्रधान  
 ग्राम पंचायत खानपुर पूर्व  
 वि० ख० गदरपुर (उ०सि०न)